


普宁市2023年度第五批次城镇建设用地图（占陇涝区）（1）

2576.310-39427.527

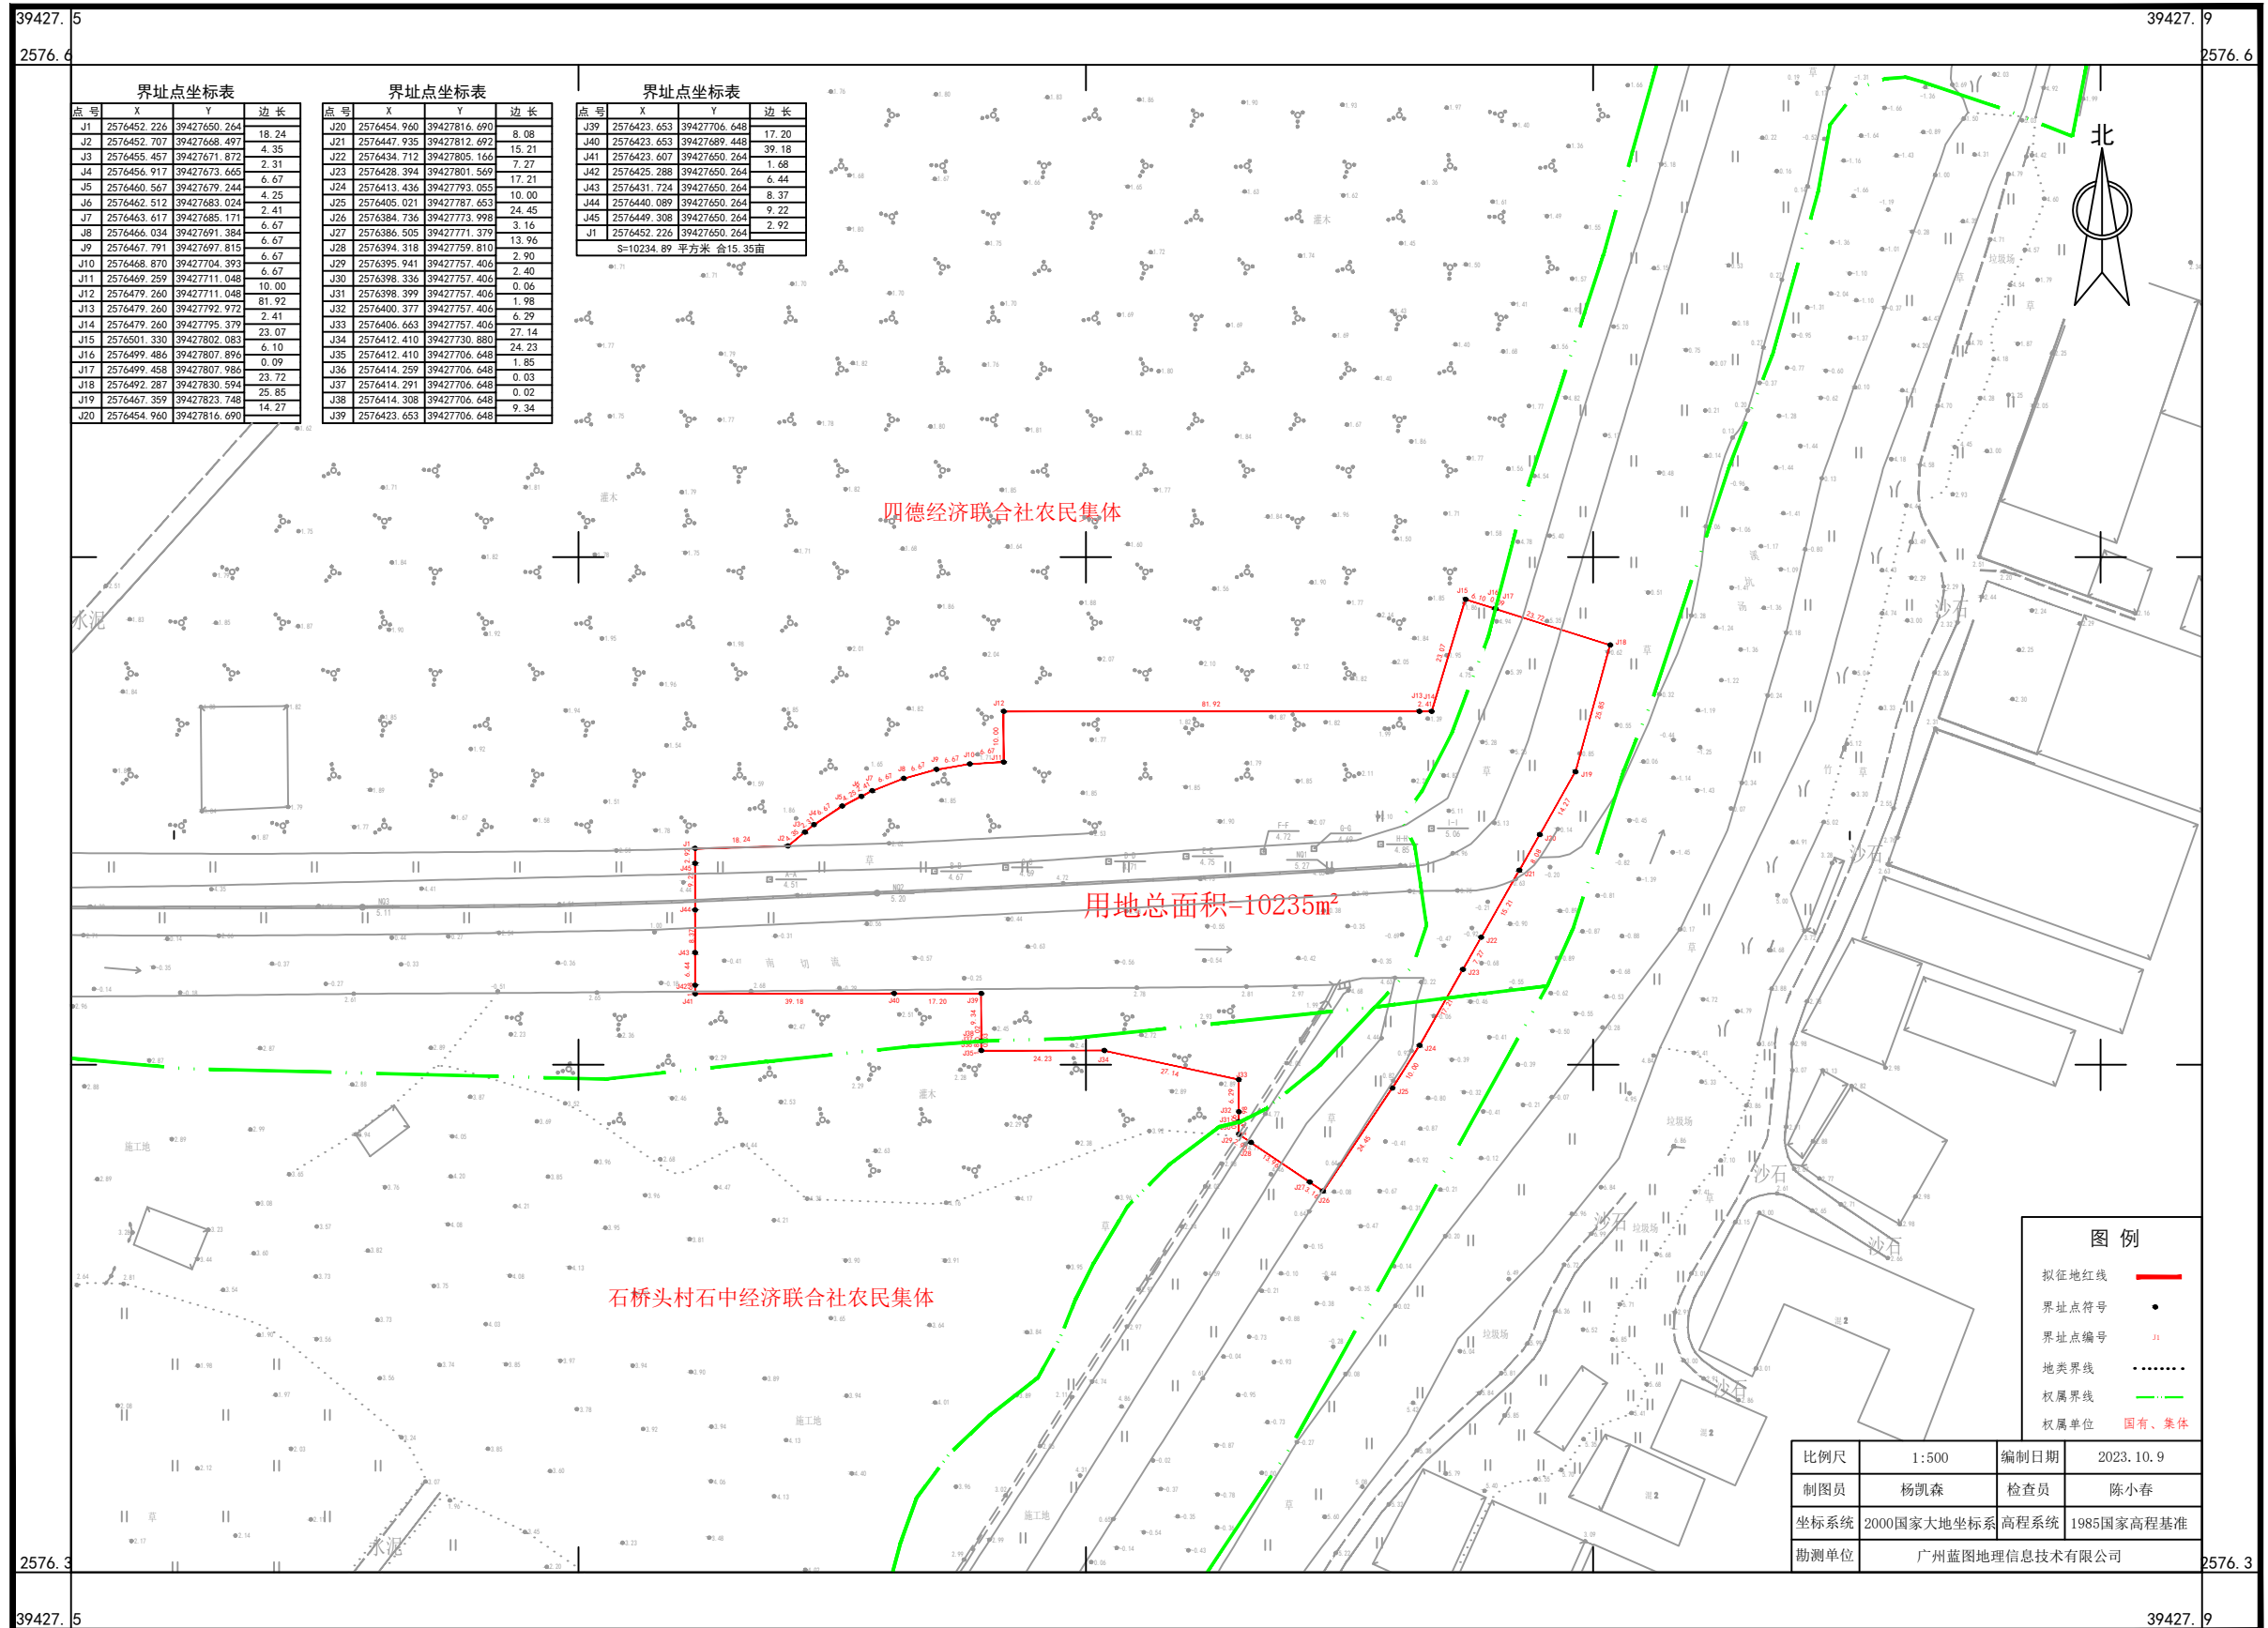

| 界址点坐标表 | | | 界址点坐标表 | | | 界址点坐标表 | | |
|--------|-------------|--------------|--------|-------------|--------------|------------------------|-------------|--------------|
| 点号 | X | Y | 点号 | X | Y | 点号 | X | Y |
| J1 | 2576452.226 | 39427650.264 | J20 | 2576454.960 | 39427816.690 | J39 | 2576423.653 | 39427706.648 |
| J2 | 2576452.707 | 39427668.497 | J21 | 2576447.935 | 39427812.692 | J40 | 2576423.653 | 39427689.448 |
| J3 | 2576455.457 | 39427671.872 | J22 | 2576434.712 | 39427806.166 | J41 | 2576423.607 | 39427650.264 |
| J4 | 2576456.917 | 39427673.645 | J23 | 2576428.394 | 39427801.569 | J42 | 2576425.288 | 39427650.264 |
| J5 | 2576450.567 | 39427679.244 | J24 | 2576413.436 | 39427793.055 | J43 | 2576431.724 | 39427650.264 |
| J6 | 2576462.512 | 39427683.024 | J25 | 2576405.021 | 39427787.653 | J44 | 2576440.089 | 39427650.264 |
| J7 | 2576463.617 | 39427685.171 | J26 | 2576384.736 | 39427773.998 | J45 | 2576449.308 | 39427650.264 |
| J8 | 2576466.034 | 39427691.384 | J27 | 2576386.505 | 39427771.379 | J1 | 2576452.226 | 39427650.264 |
| J9 | 2576467.791 | 39427697.815 | J28 | 2576394.318 | 39427759.810 | S=10234.89 平方米 合15.35亩 | | |
| J10 | 2576468.870 | 39427704.393 | J29 | 2576395.941 | 39427757.406 | | | |
| J11 | 2576469.259 | 39427711.048 | J30 | 2576398.336 | 39427757.406 | | | |
| J12 | 2576479.260 | 39427711.048 | J31 | 2576398.399 | 39427757.406 | | | |
| J13 | 2576479.260 | 39427792.972 | J32 | 2576400.377 | 39427757.406 | | | |
| J14 | 2576479.260 | 39427795.379 | J33 | 2576406.663 | 39427757.406 | | | |
| J15 | 2576501.330 | 39427802.083 | J34 | 2576412.410 | 39427730.880 | | | |
| J16 | 2576499.486 | 39427807.896 | J35 | 2576412.410 | 39427706.648 | | | |
| J17 | 2576499.458 | 39427807.986 | J36 | 2576414.259 | 39427706.648 | | | |
| J18 | 2576492.287 | 39427830.594 | J37 | 2576414.291 | 39427706.648 | | | |
| J19 | 2576467.359 | 39427823.748 | J38 | 2576414.308 | 39427706.648 | | | |
| J20 | 2576454.960 | 39427816.690 | J39 | 2576423.653 | 39427706.648 | | | |

| 图例 | |
|-------|-------|
| 拟征地红线 | — |
| 界址点符号 | • |
| 界址点编号 | J1 |
| 地类界线 | |
| 权属界线 | — |
| 权属单位 | 国有、集体 |

| | | | |
|------|----------------|------|------------|
| 比例尺 | 1:500 | 编制日期 | 2023.10.9 |
| 制图员 | 杨凯森 | 检查员 | 陈小春 |
| 坐标系统 | 2000国家大地坐标系 | 高程系统 | 1985国家高程基准 |
| 勘测单位 | 广州蓝图地理信息技术有限公司 | | |

普宁市2023年度第五批次城镇建设用地图（占陇涝区）（2）

2577.644-39427.434

