


普宁市2020年度第三批次城镇建设用地图

(大埔镇乌屋经济合作社、赤岗镇后埔经济合作社、上涌经济合作社、仙涌经济合作社)

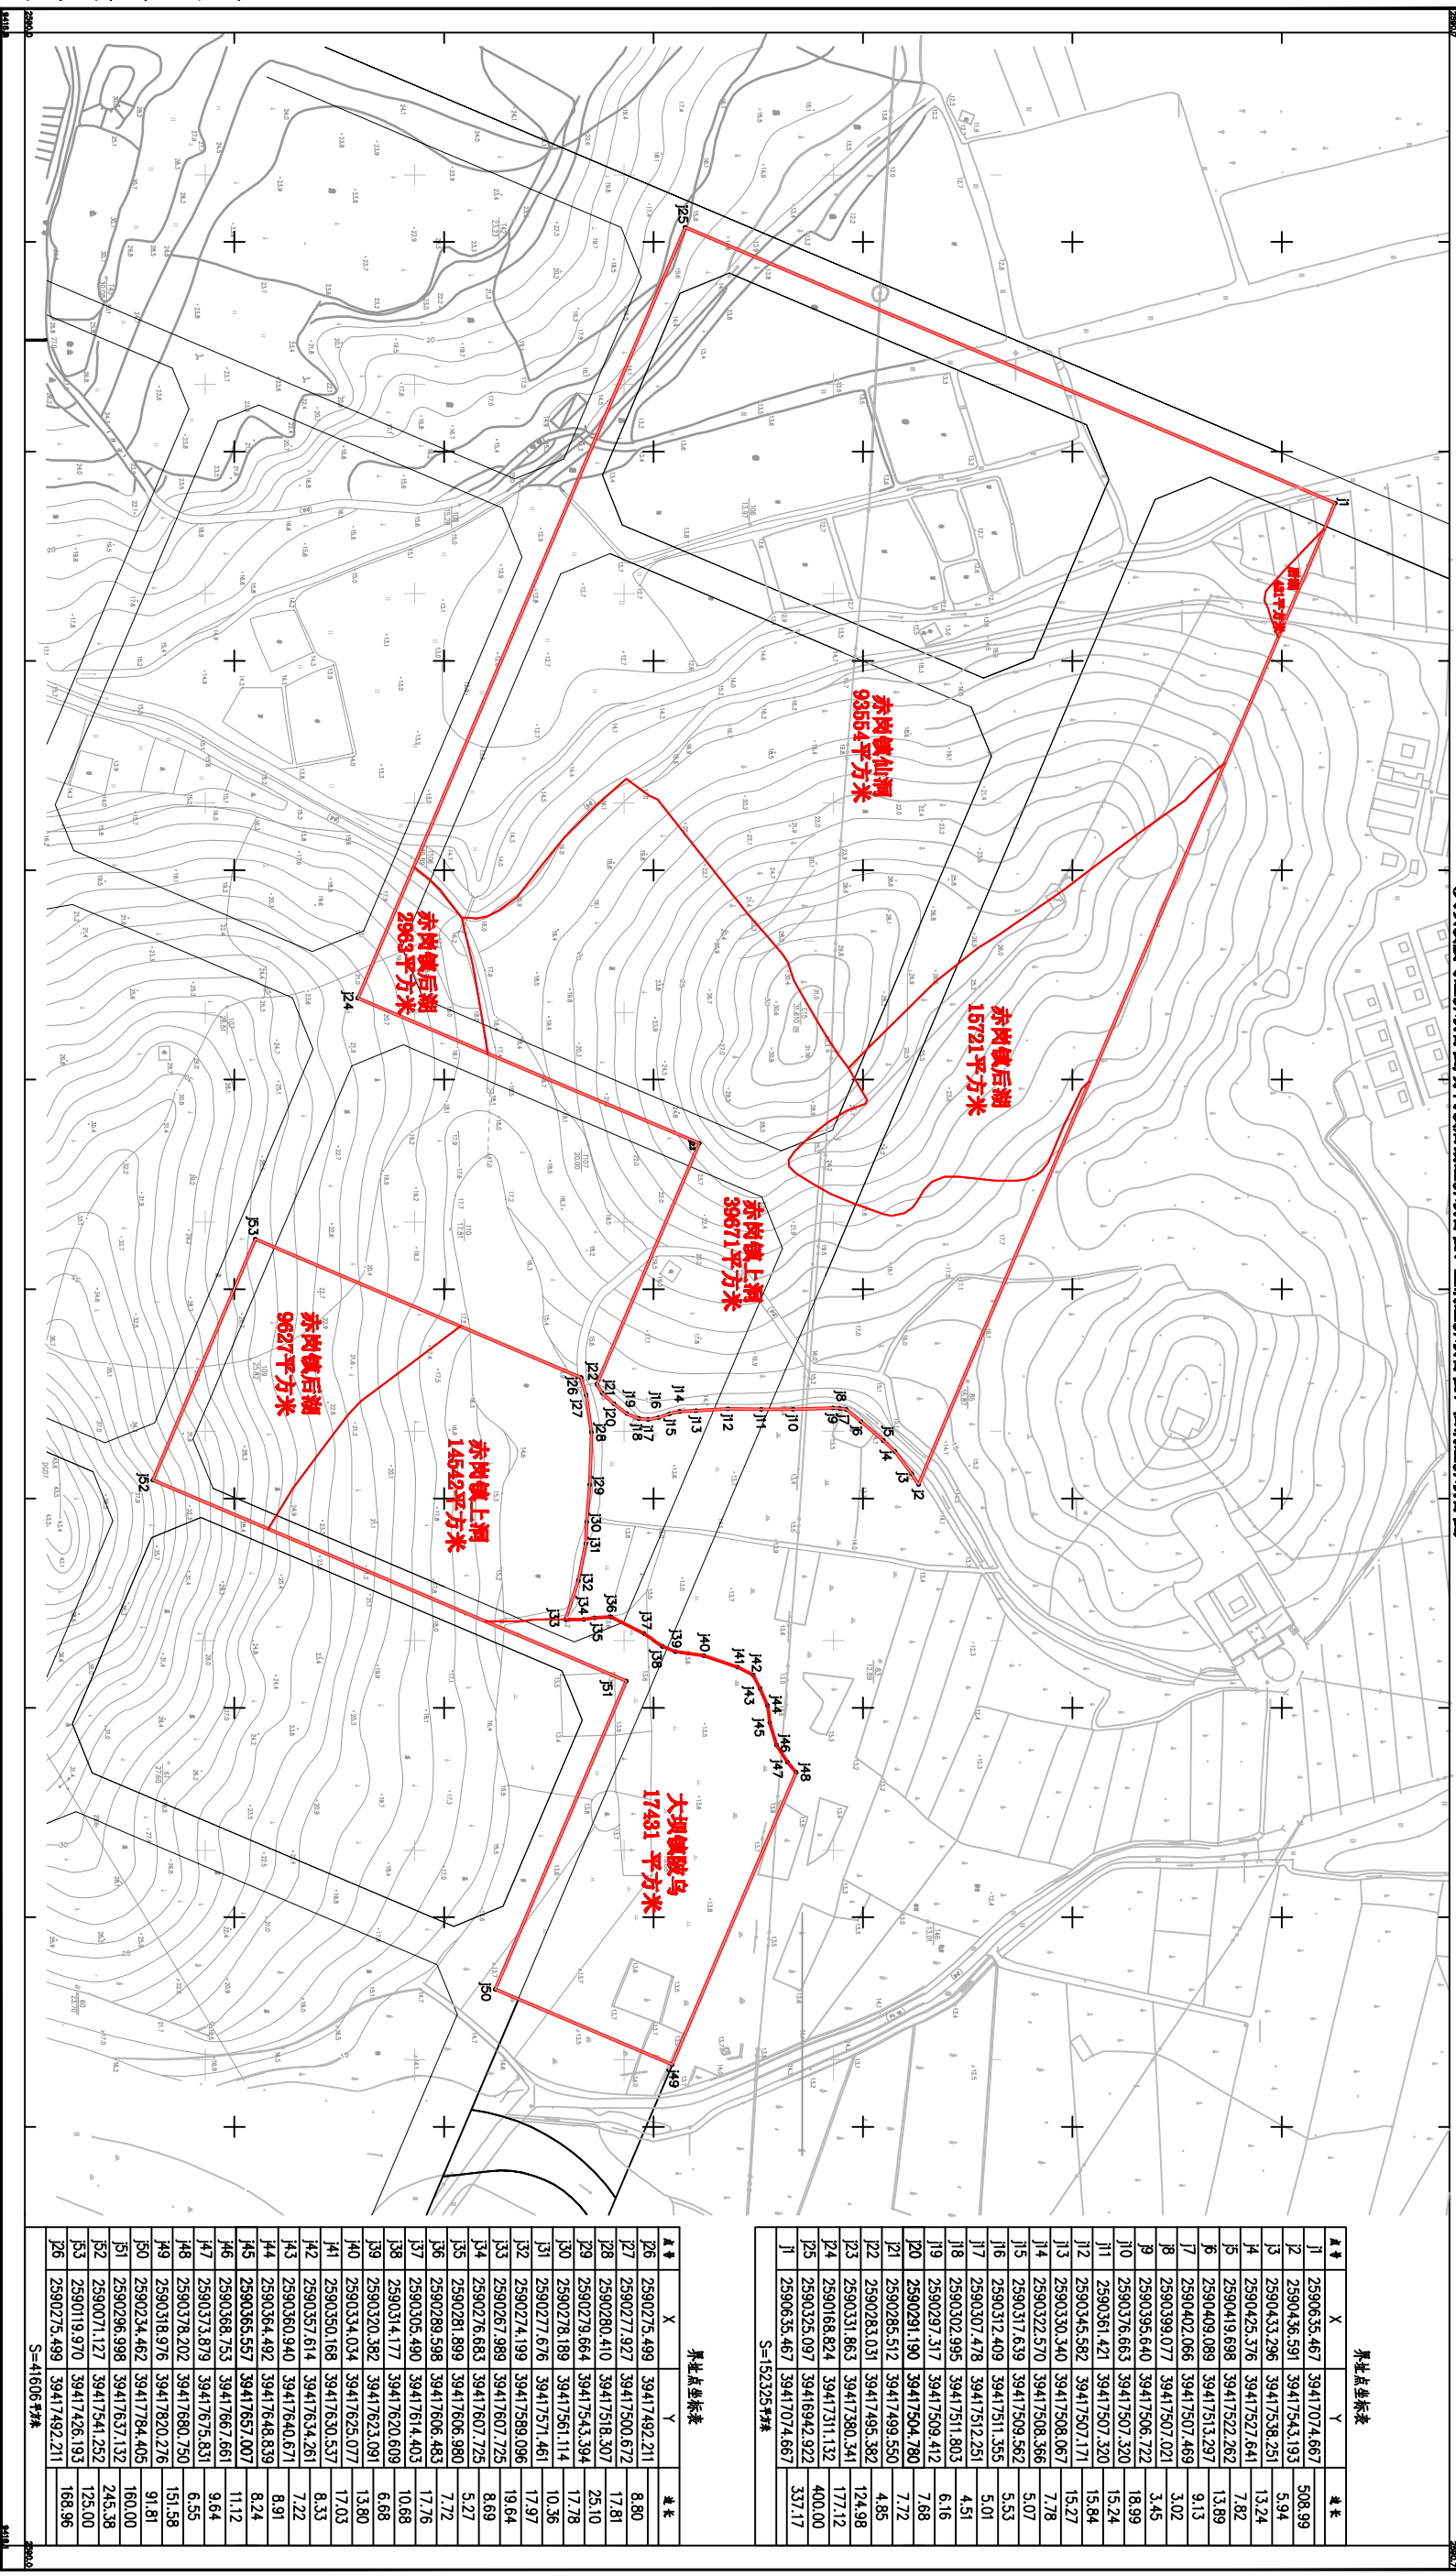

点号	X	Y	备注
J1	2590635.467	39417074.667	508.99
J2	2590436.591	39417533.193	5.94
J3	2590433.296	39417538.251	13.24
J4	2590425.376	39417527.641	7.82
J5	2590419.698	39417522.282	13.89
J6	2590409.089	39417513.297	9.13
J7	2590402.066	39417507.469	3.02
J8	2590399.077	39417507.021	3.45
J9	2590395.640	39417506.722	18.99
J10	2590376.653	39417507.320	15.24
J11	2590361.421	39417507.320	15.84
J12	2590345.582	39417507.171	15.27
J13	2590330.340	39417508.067	7.78
J14	2590322.570	39417508.366	5.07
J15	2590317.639	39417509.562	5.53
J16	2590312.409	39417511.355	5.01
J17	2590307.478	39417512.251	4.51
J18	2590302.995	39417511.803	6.16
J19	2590297.317	39417509.412	7.68
J20	2590291.190	39417504.780	7.72
J21	2590285.512	39417499.550	4.85
J22	2590283.031	39417495.382	124.98
J23	2590331.863	39417380.341	177.12
J24	2590168.824	39417311.132	400.00
J25	2590325.097	39416942.922	337.17
J1	2590635.467	39417074.667	

S=152325#米

点号	X	Y	备注
J26	2590275.499	39417492.211	8.80
J27	2590272.927	39417500.672	17.81
J28	2590280.410	39417518.307	25.10
J29	2590279.664	39417543.394	17.78
J30	2590278.189	39417561.114	10.36
J31	2590277.676	39417571.461	17.97
J32	2590274.199	39417589.096	19.64
J33	2590267.989	39417607.725	8.69
J34	2590276.683	39417607.725	5.27
J35	2590281.899	39417606.980	7.72
J36	2590289.598	39417606.483	17.76
J37	2590305.490	39417614.403	10.68
J38	2590314.177	39417620.609	6.68
J39	2590320.382	39417623.091	13.80
J40	2590334.034	39417625.077	17.03
J41	2590350.168	39417630.537	8.33
J42	2590357.614	39417634.261	7.22
J43	2590360.940	39417640.671	8.91
J44	2590364.492	39417648.839	8.24
J45	2590365.557	39417657.007	11.12
J46	2590368.753	39417667.661	9.64
J47	2590373.879	39417675.831	6.55
J48	2590378.202	39417680.750	151.58
J49	2590378.976	39417820.276	91.81
J50	2590234.462	39417784.405	160.00
J51	2590296.998	39417637.132	245.38
J52	2590071.127	39417541.252	125.00
J53	2590119.970	39417426.193	168.96
J26	2590275.499	39417492.211	

S=41606#米

2020年3月全野外数字化成图
2000国家大地坐标系
1985高程系，等高距为1米
GB/T20257.1-2017国家基本比例尺地图图式第一部分：1:500 1:1000 1:2000地形图图式

1:2000

普宁市自然资源局测绘队