


普宁市大坝镇太兴经济联合社“三旧”改造项目（图斑号：44528116005）区域公示图

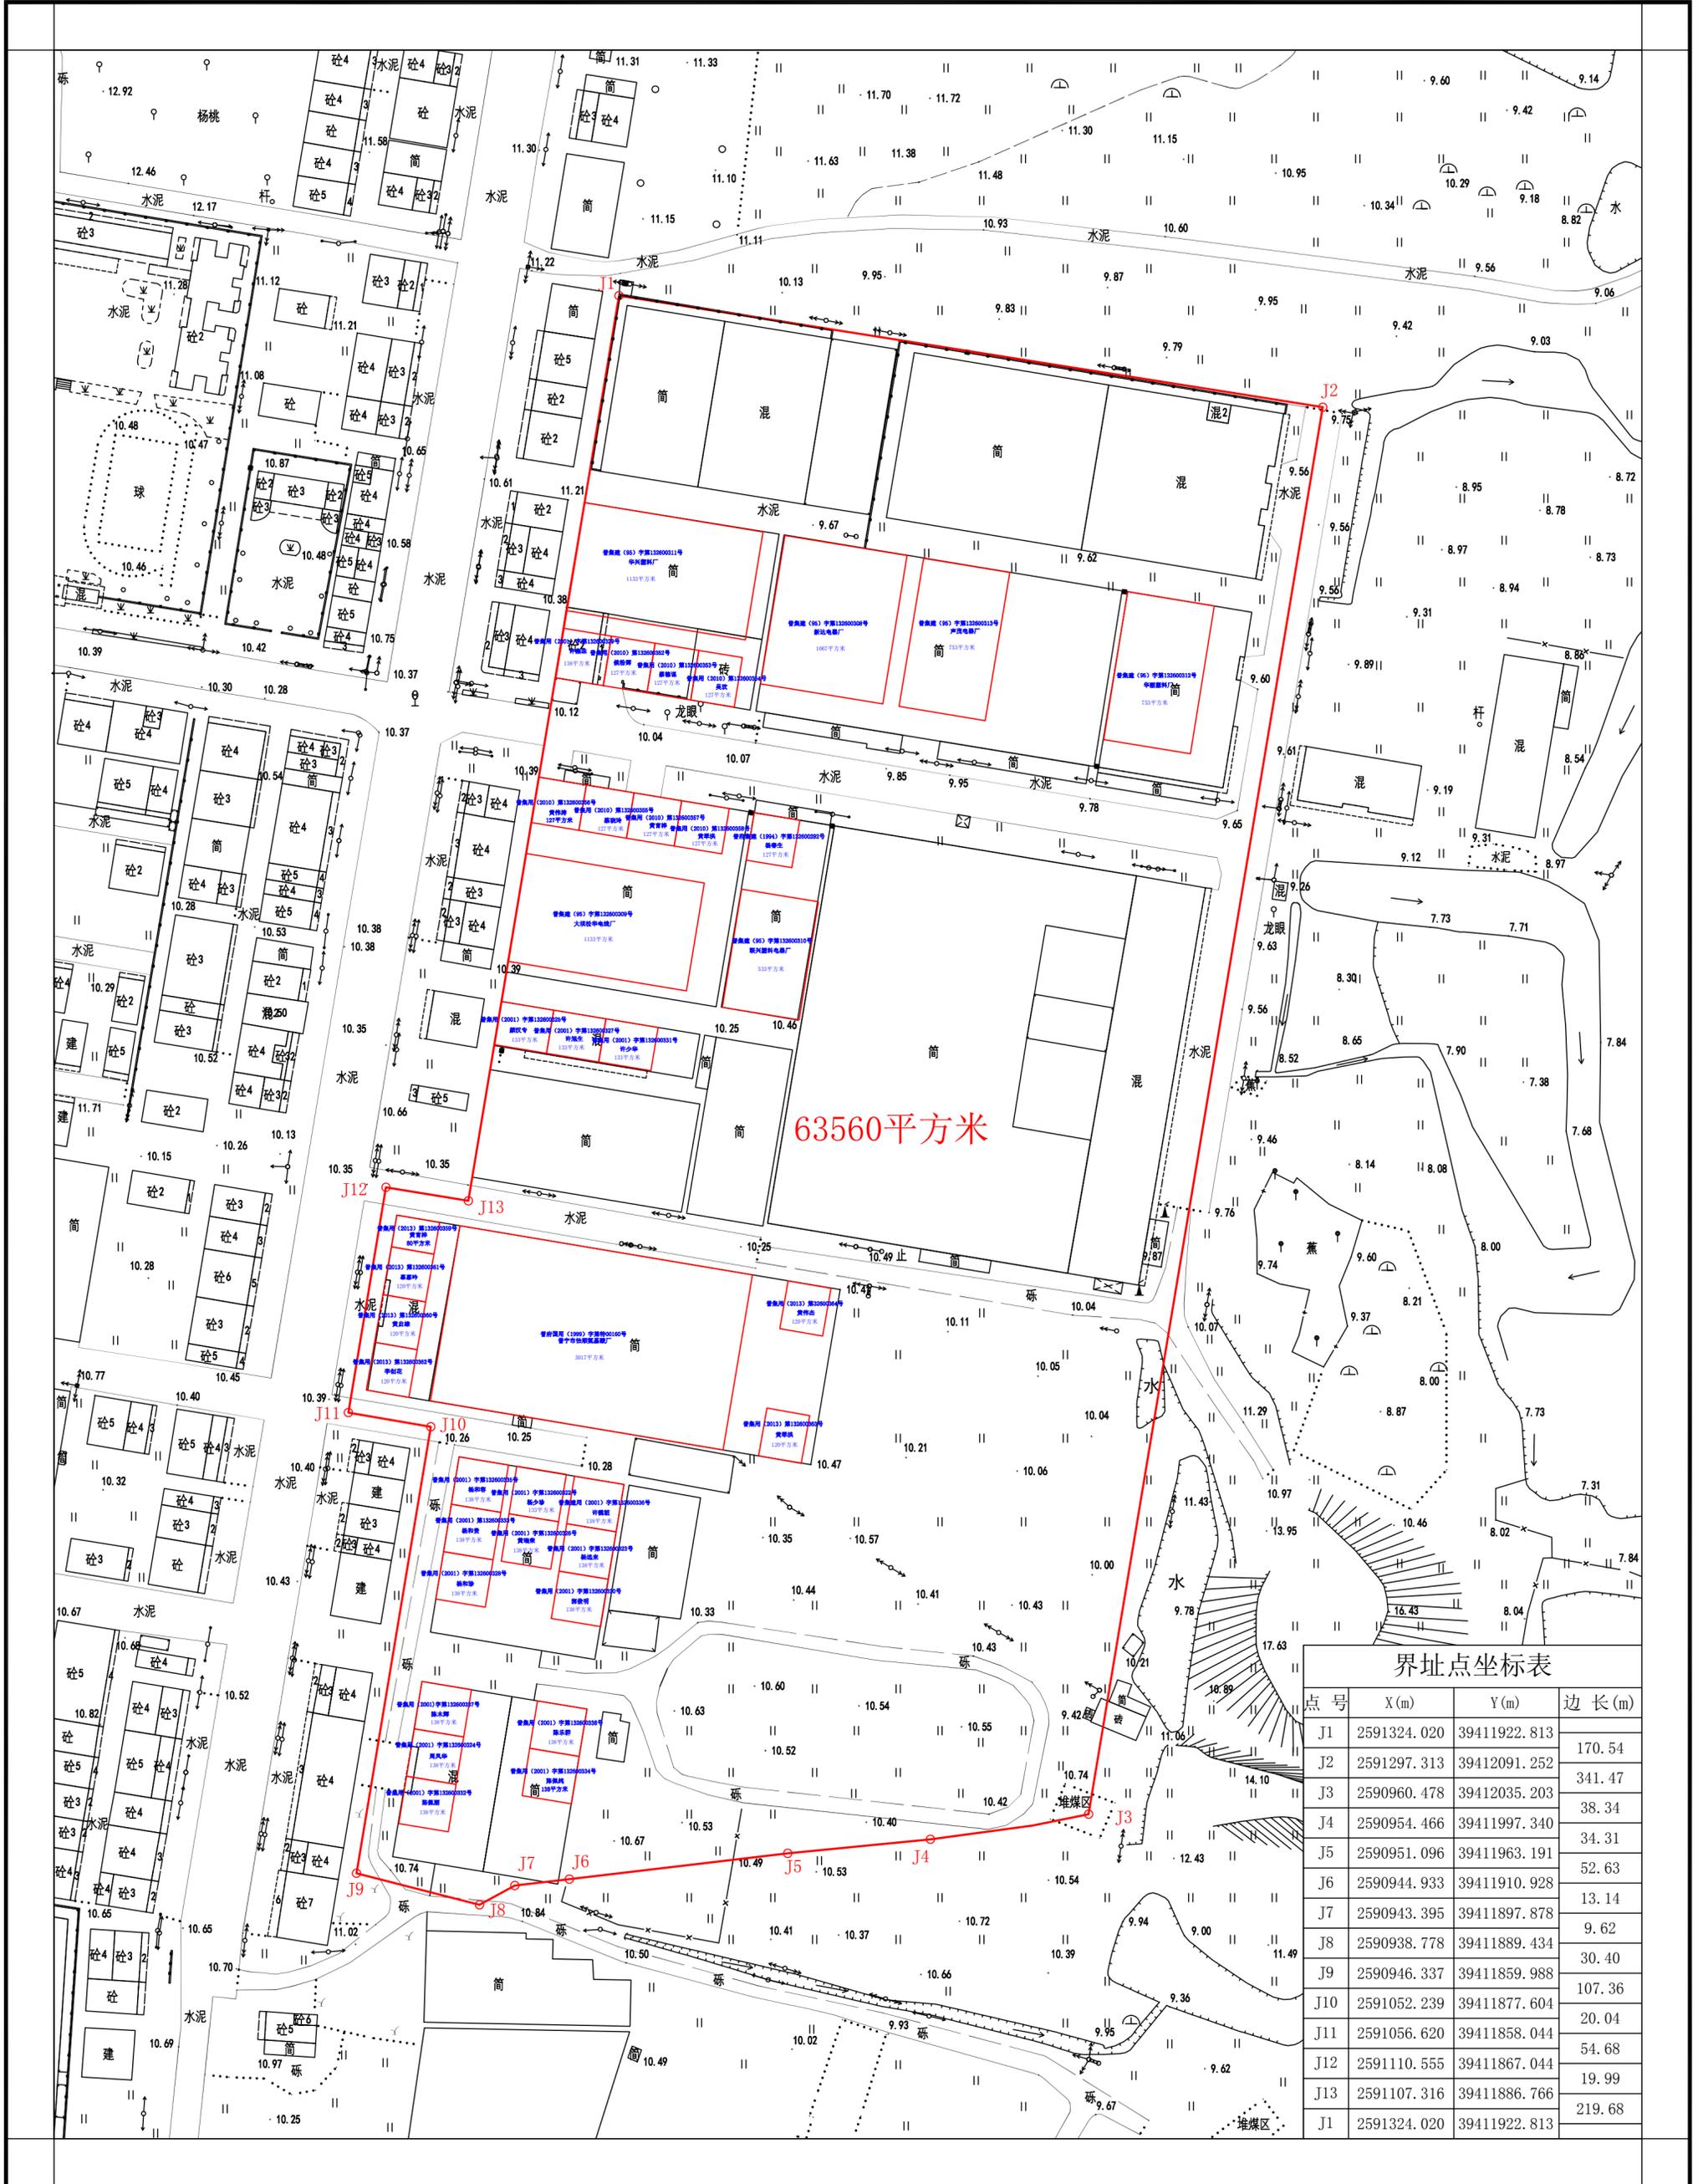

63560平方米

点号	X(m)	Y(m)	边长(m)
J1	2591324.020	39411922.813	170.54
J2	2591297.313	39412091.252	341.47
J3	2590960.478	39412035.203	38.34
J4	2590954.466	39411997.340	34.31
J5	2590951.096	39411963.191	52.63
J6	2590944.933	39411910.928	13.14
J7	2590943.395	39411897.878	9.62
J8	2590938.778	39411889.434	30.40
J9	2590946.337	39411859.988	107.36
J10	2591052.239	39411877.604	20.04
J11	2591056.620	39411858.044	54.68
J12	2591110.555	39411867.044	19.99
J13	2591107.316	39411886.766	219.68
J1	2591324.020	39411922.813	

1:1000

